




REALISTIC PLAN



REALISTIC VIEW 'B'



ARTISTIC VIEW 'D'

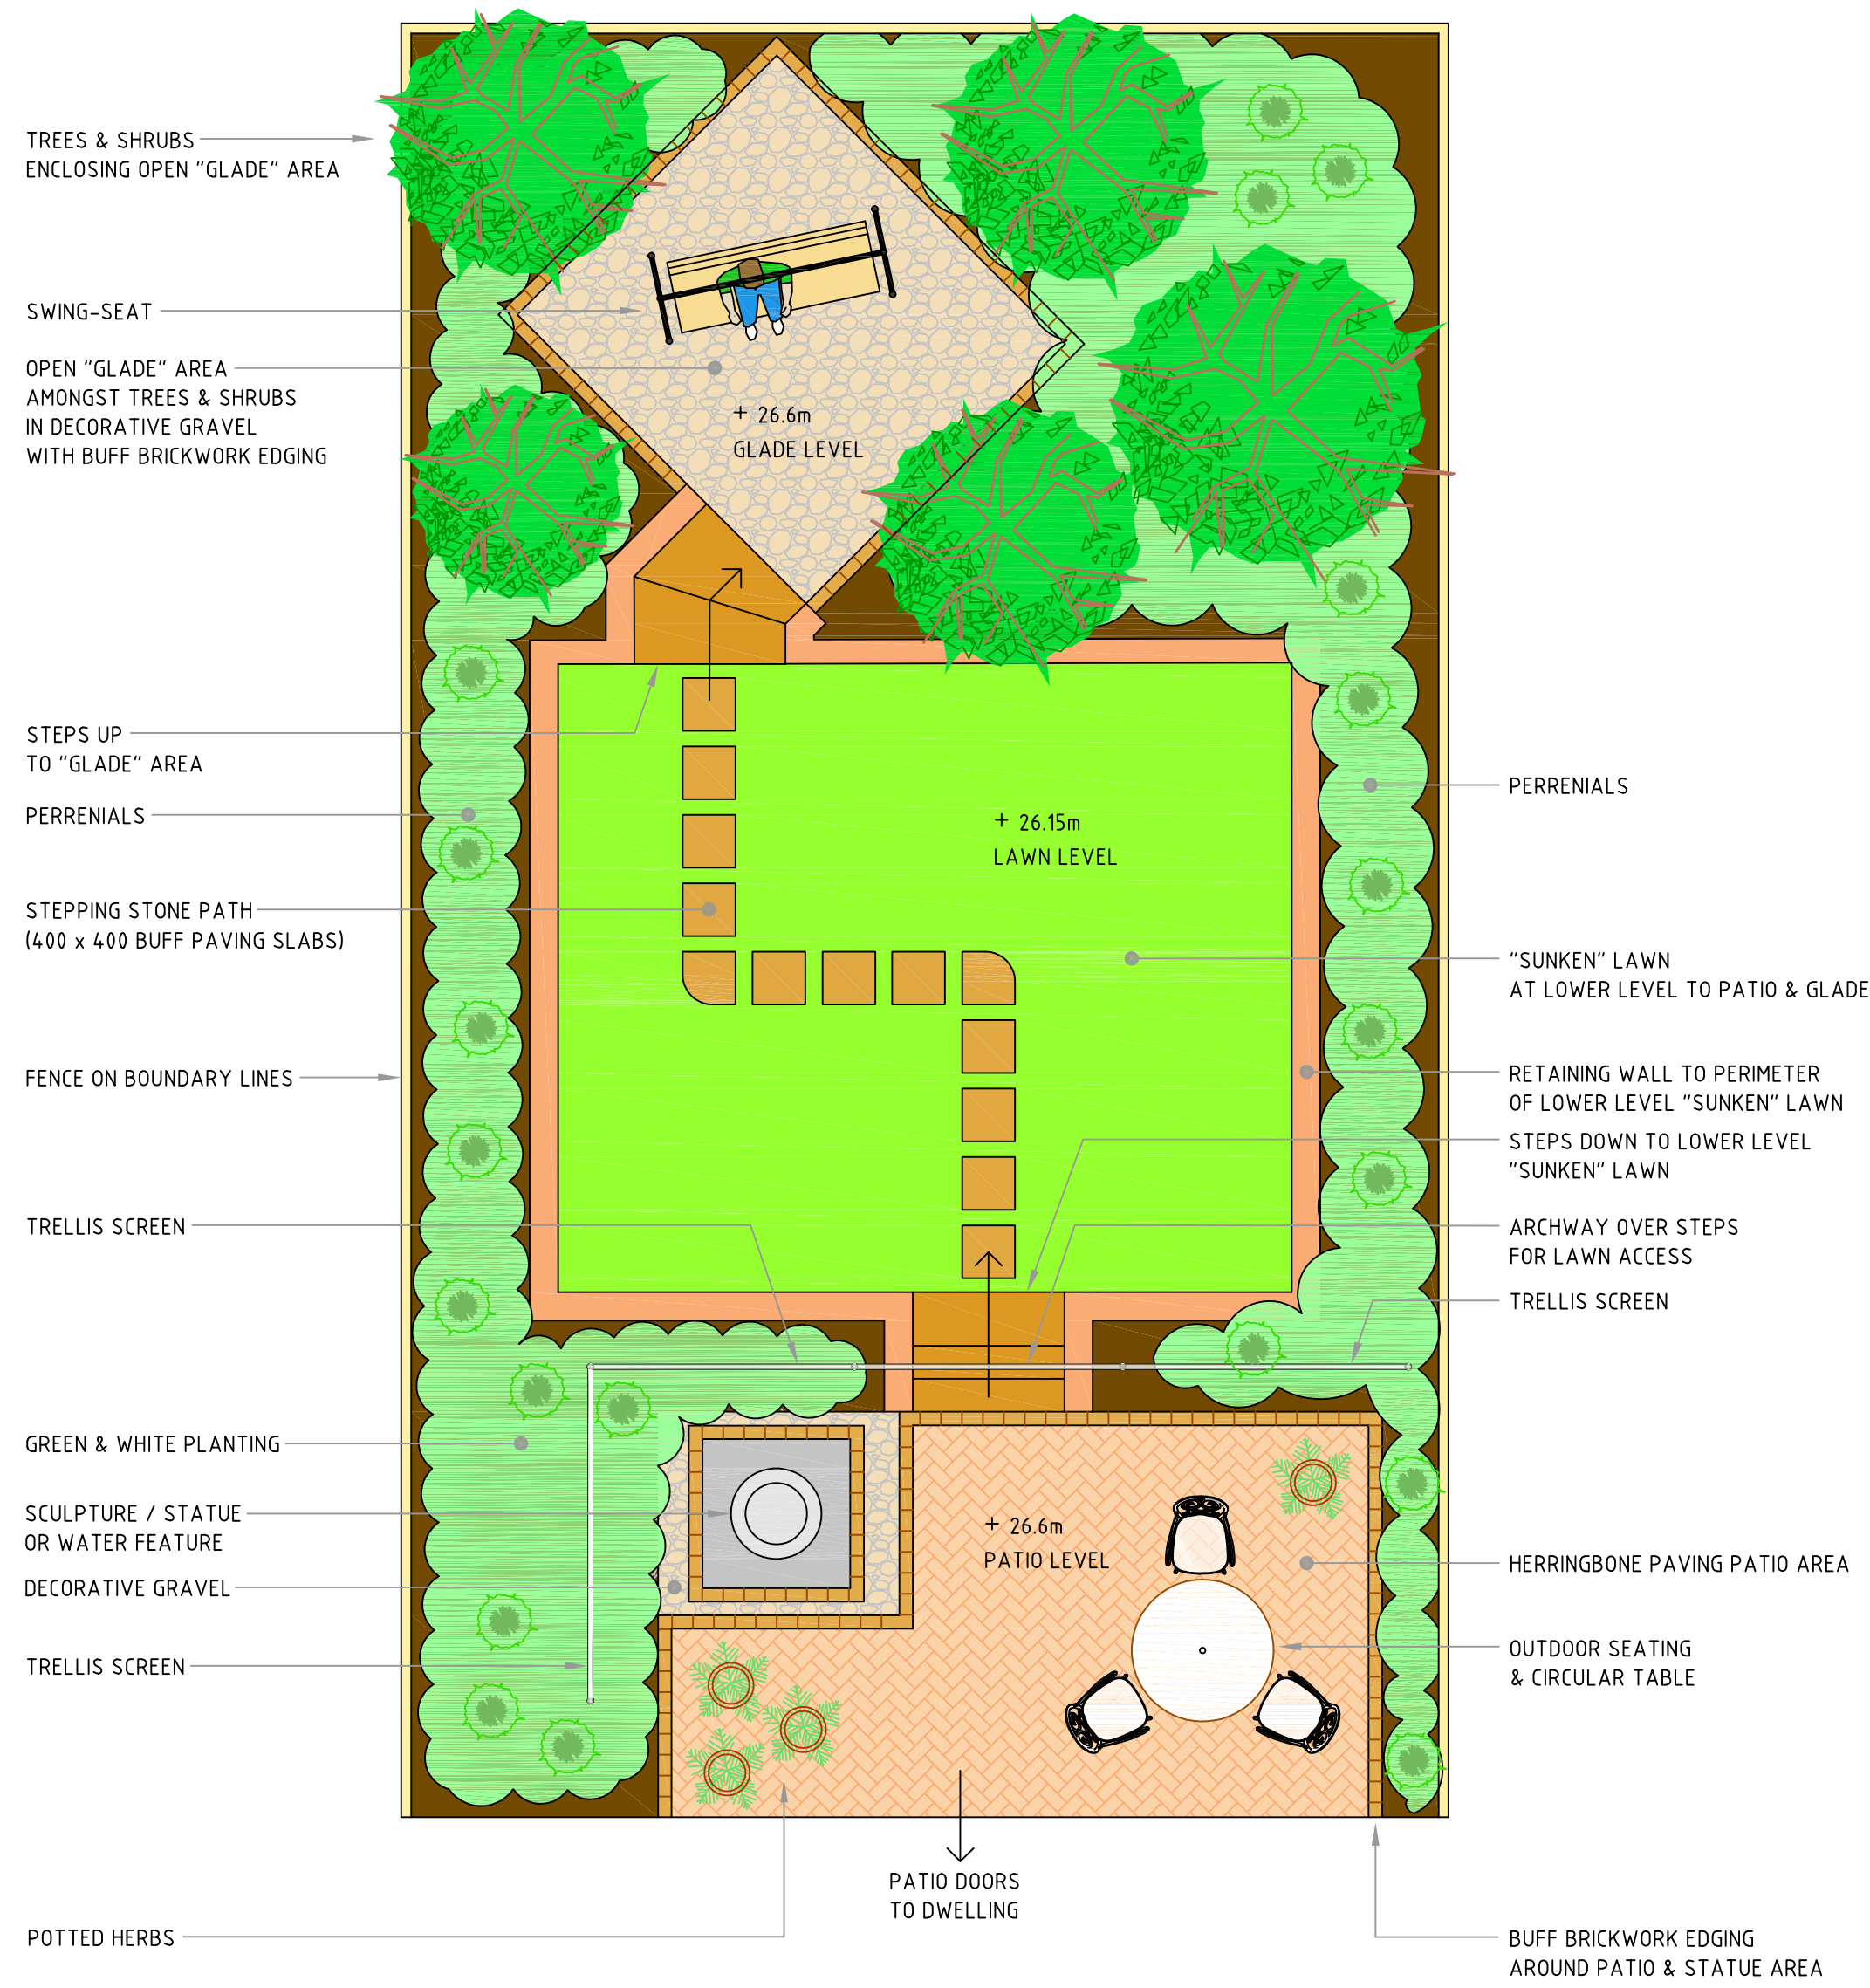

PROPOSED REAR GARDEN PLAN WITH LOWER LEVEL "SUNKEN" LAWN

SCALE 1:50



ARTISTIC VIEW 'E'



REALISTIC VIEW 'A'



REALISTIC VIEW 'C'



ARTISTIC VIEW 'F'